

MAGOR EPCM

Ab InBev

The Brewery, Magor,
Monmouthshire NP26 3RA, UK
Coordinates: x - Section x - Parcelle x

CLIENT	PROJECT AUTHOR	ARCHITECTURE	SIGNATURE
Ab InBev UK Luton, UK	Group - IPS Antennae Project Division	arquid	Begoña Soto Trujillo
Group-IPS Hesbong, Belgium Overijse 2010, Belgique	ARQID c/ López de Hoyos 350 28043 Madrid, España	CLIENT	
AUTHOR	CONTROL	VALIDATION	APPROVED
IEC Iñaki Echabarieta ARQID	JJU Juan Juárez ARQID	BSO Begoña Soto ARQID	JGE James Gemmill Ab InBev UK

© ARQID S.L.P.
This drawing is the property of ARQID S.L.P. and cannot be used, copied, reproduced or in any other manner made known to a third party without the authorization of ARQID S.L.P.

ARCHITECT
BEGOÑA SOTO TRUJILLO

STATUS
FOR APPROVAL

PD PLANNING APPLICATION
PLAN N°

01.16

REV 0

DISCIPLINE
ARCHITECTURE

DESCRIPTION
PROPOSED BBTS




CLIENT REFERENCE
XXXXX

PROJECT CODE	SCALE	PAPER	SCALE	PAPER
O2082	1:150	A1	1:300	A3





REVISION	CHANGES	DATE
REV 0	APPLICATION	20/08/2021
REV 1		
REV 2		
REV 3		
REV 4		
REV 5		


BBTs ROAD TANKERS

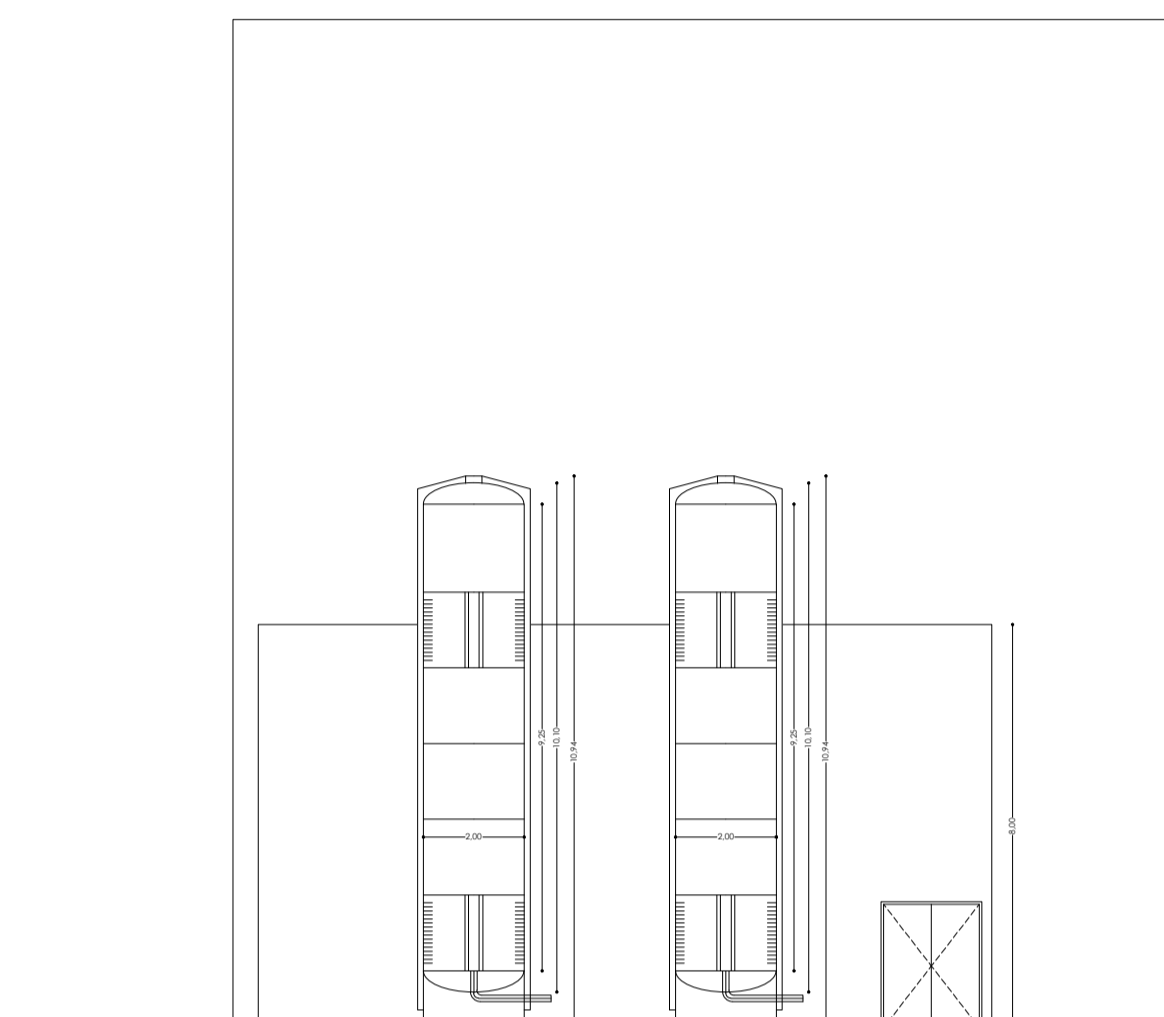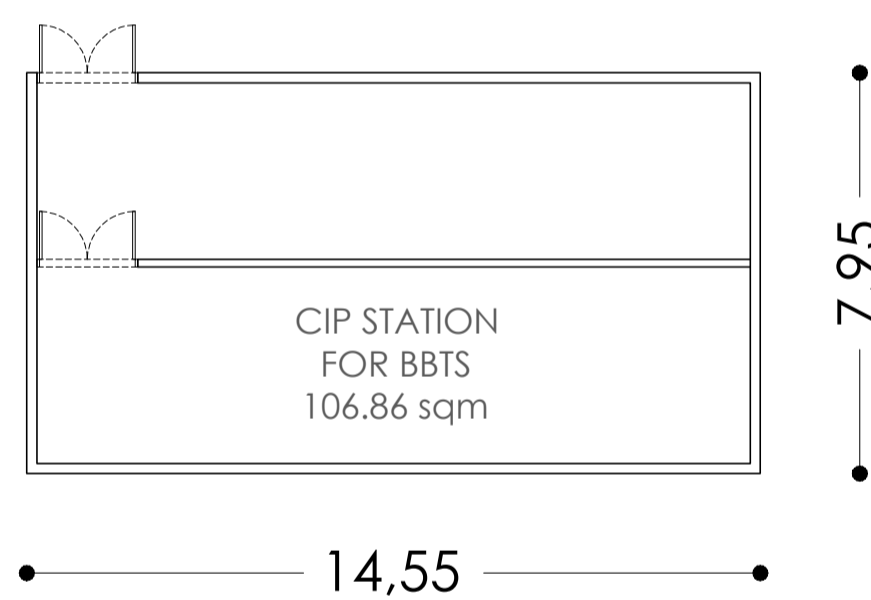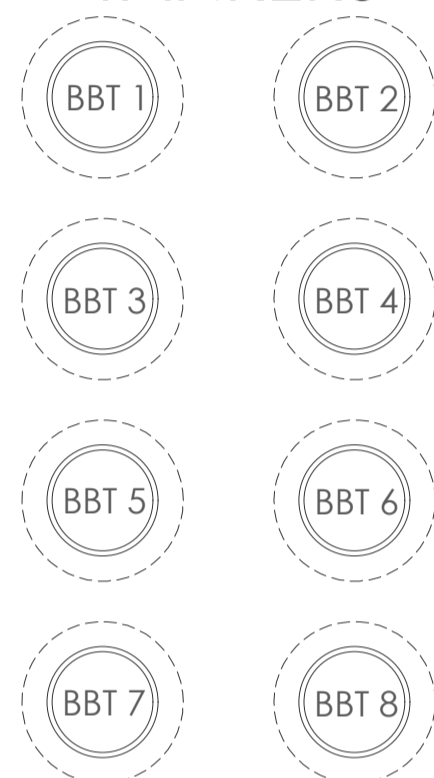


NORTH ELEVATION

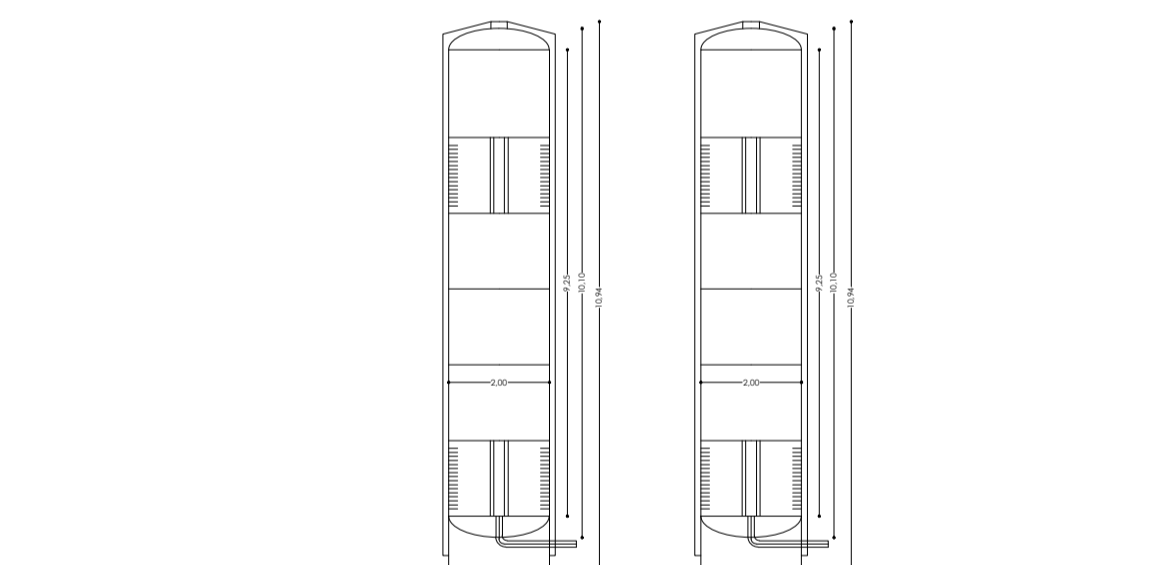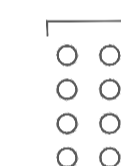

SOUTH ELEVATION

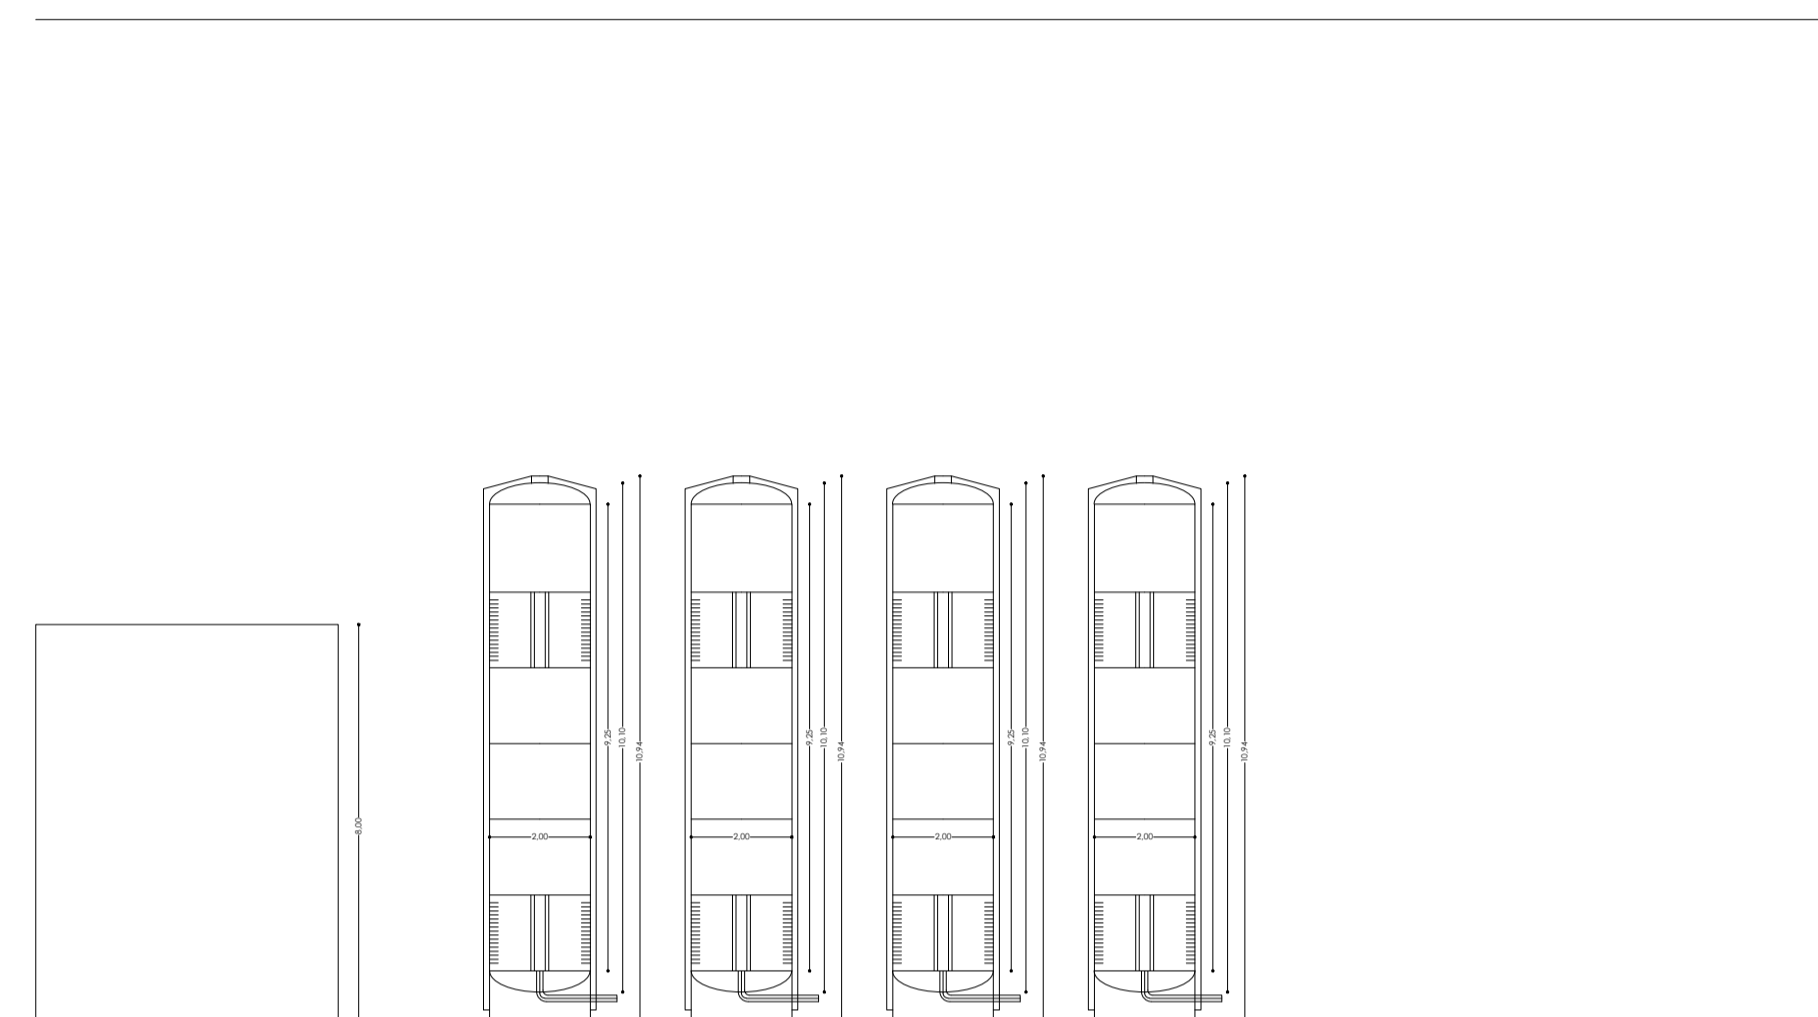

EAST ELEVATION

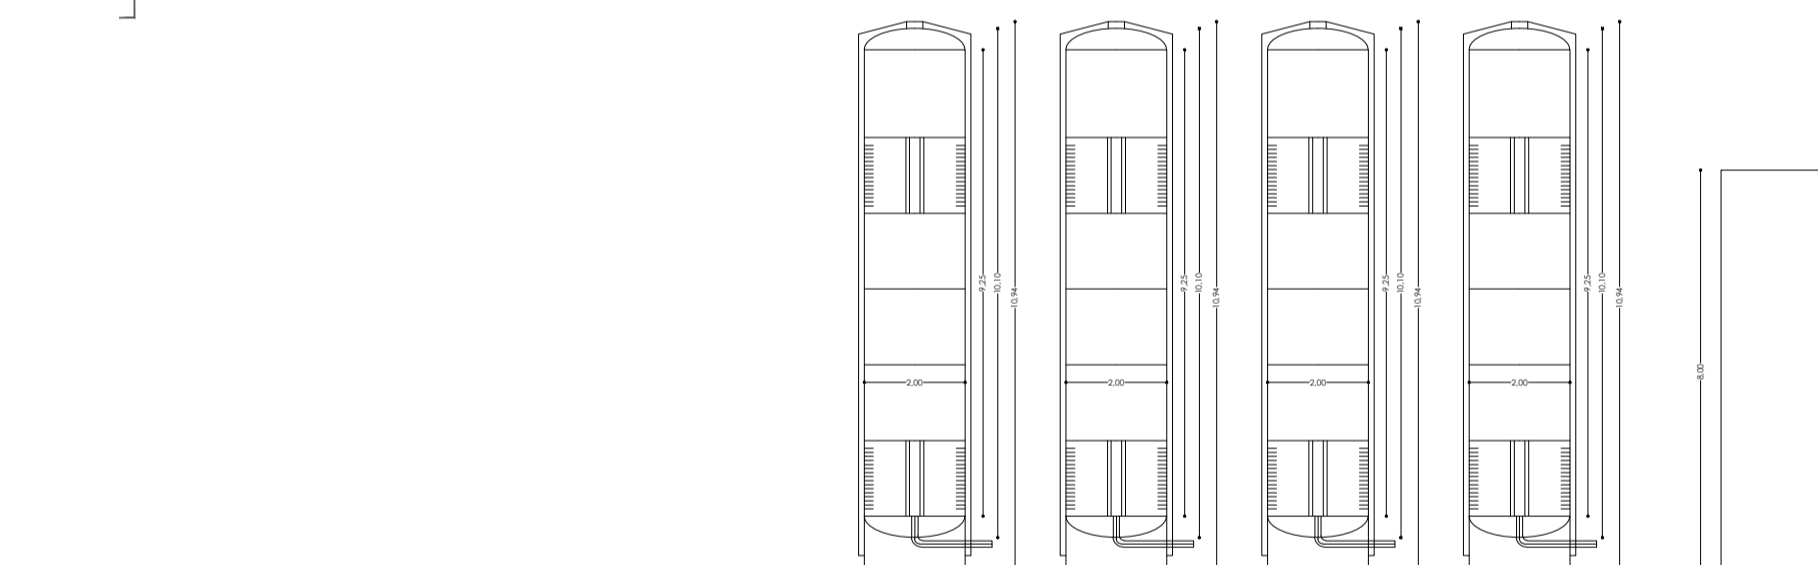

WEST ELEVATION

