

# MAGOR EPCM

Ab InBev  
 The Brewery, Magor,  
 Monmouthshire NP26 3RA, UK  
 Cadastre: x - Section - Parcelle x

CLIENT	PROJECT AUTHOR	ARCHITECTURE	SIGNATURE
Ab InBev UK Luton, UK Tel: +44 (0) 7999 1627 www.abinbev.com	Group - IPS Hesbroux, Belgium Overse 2019, Belgique www.group-ips.com	arquid c/ Lauro de Hoyos 350 28043 Madrid, España www.arquid.com	Begoña Soto Trujillo
AUTHOR	CONTROL	VALIDATION	APPROVED
IEC Iñaki Echabarieta ARQUID	JJU Juan Juárez ARQUID	BSO Begoña Soto ARQUID	JGE James Gemmill Ab InBev UK

ARCHITECT  
 BEGOÑA SOTO TRUJILLO

STATUS  
 FOR APPROVAL

PD PLANNING APPLICATION

PLAN Nº  
**01.18**

REV 2

DISCIPLINE  
 ARCHITECTURE  
 DESCRIPTION  
 PD-IMPLANTATION-DRAINAGE


CLIENT REFERENCE  
 XXXXX

PROJECT CODE	SCALE	PAPER	SCALE	PAPER
O2082	1:500	A1	1:1000	A3



REVISION	CHANGES	DATE
REV 0	ENVIRONMENTAL	10/09/2021
REV 1		
REV 2		
REV 3		
REV 4		
REV 5		

- EFFLUENT DRAIN INTERCEPTORS
- SURFACE DRAIN INTERCEPTORS
- EFFLUENT DRAINS
- SURFACE DRAINS
- EFFLUENT DRAINS EXTENSION
- SURFACE DRAINS EXTENSION

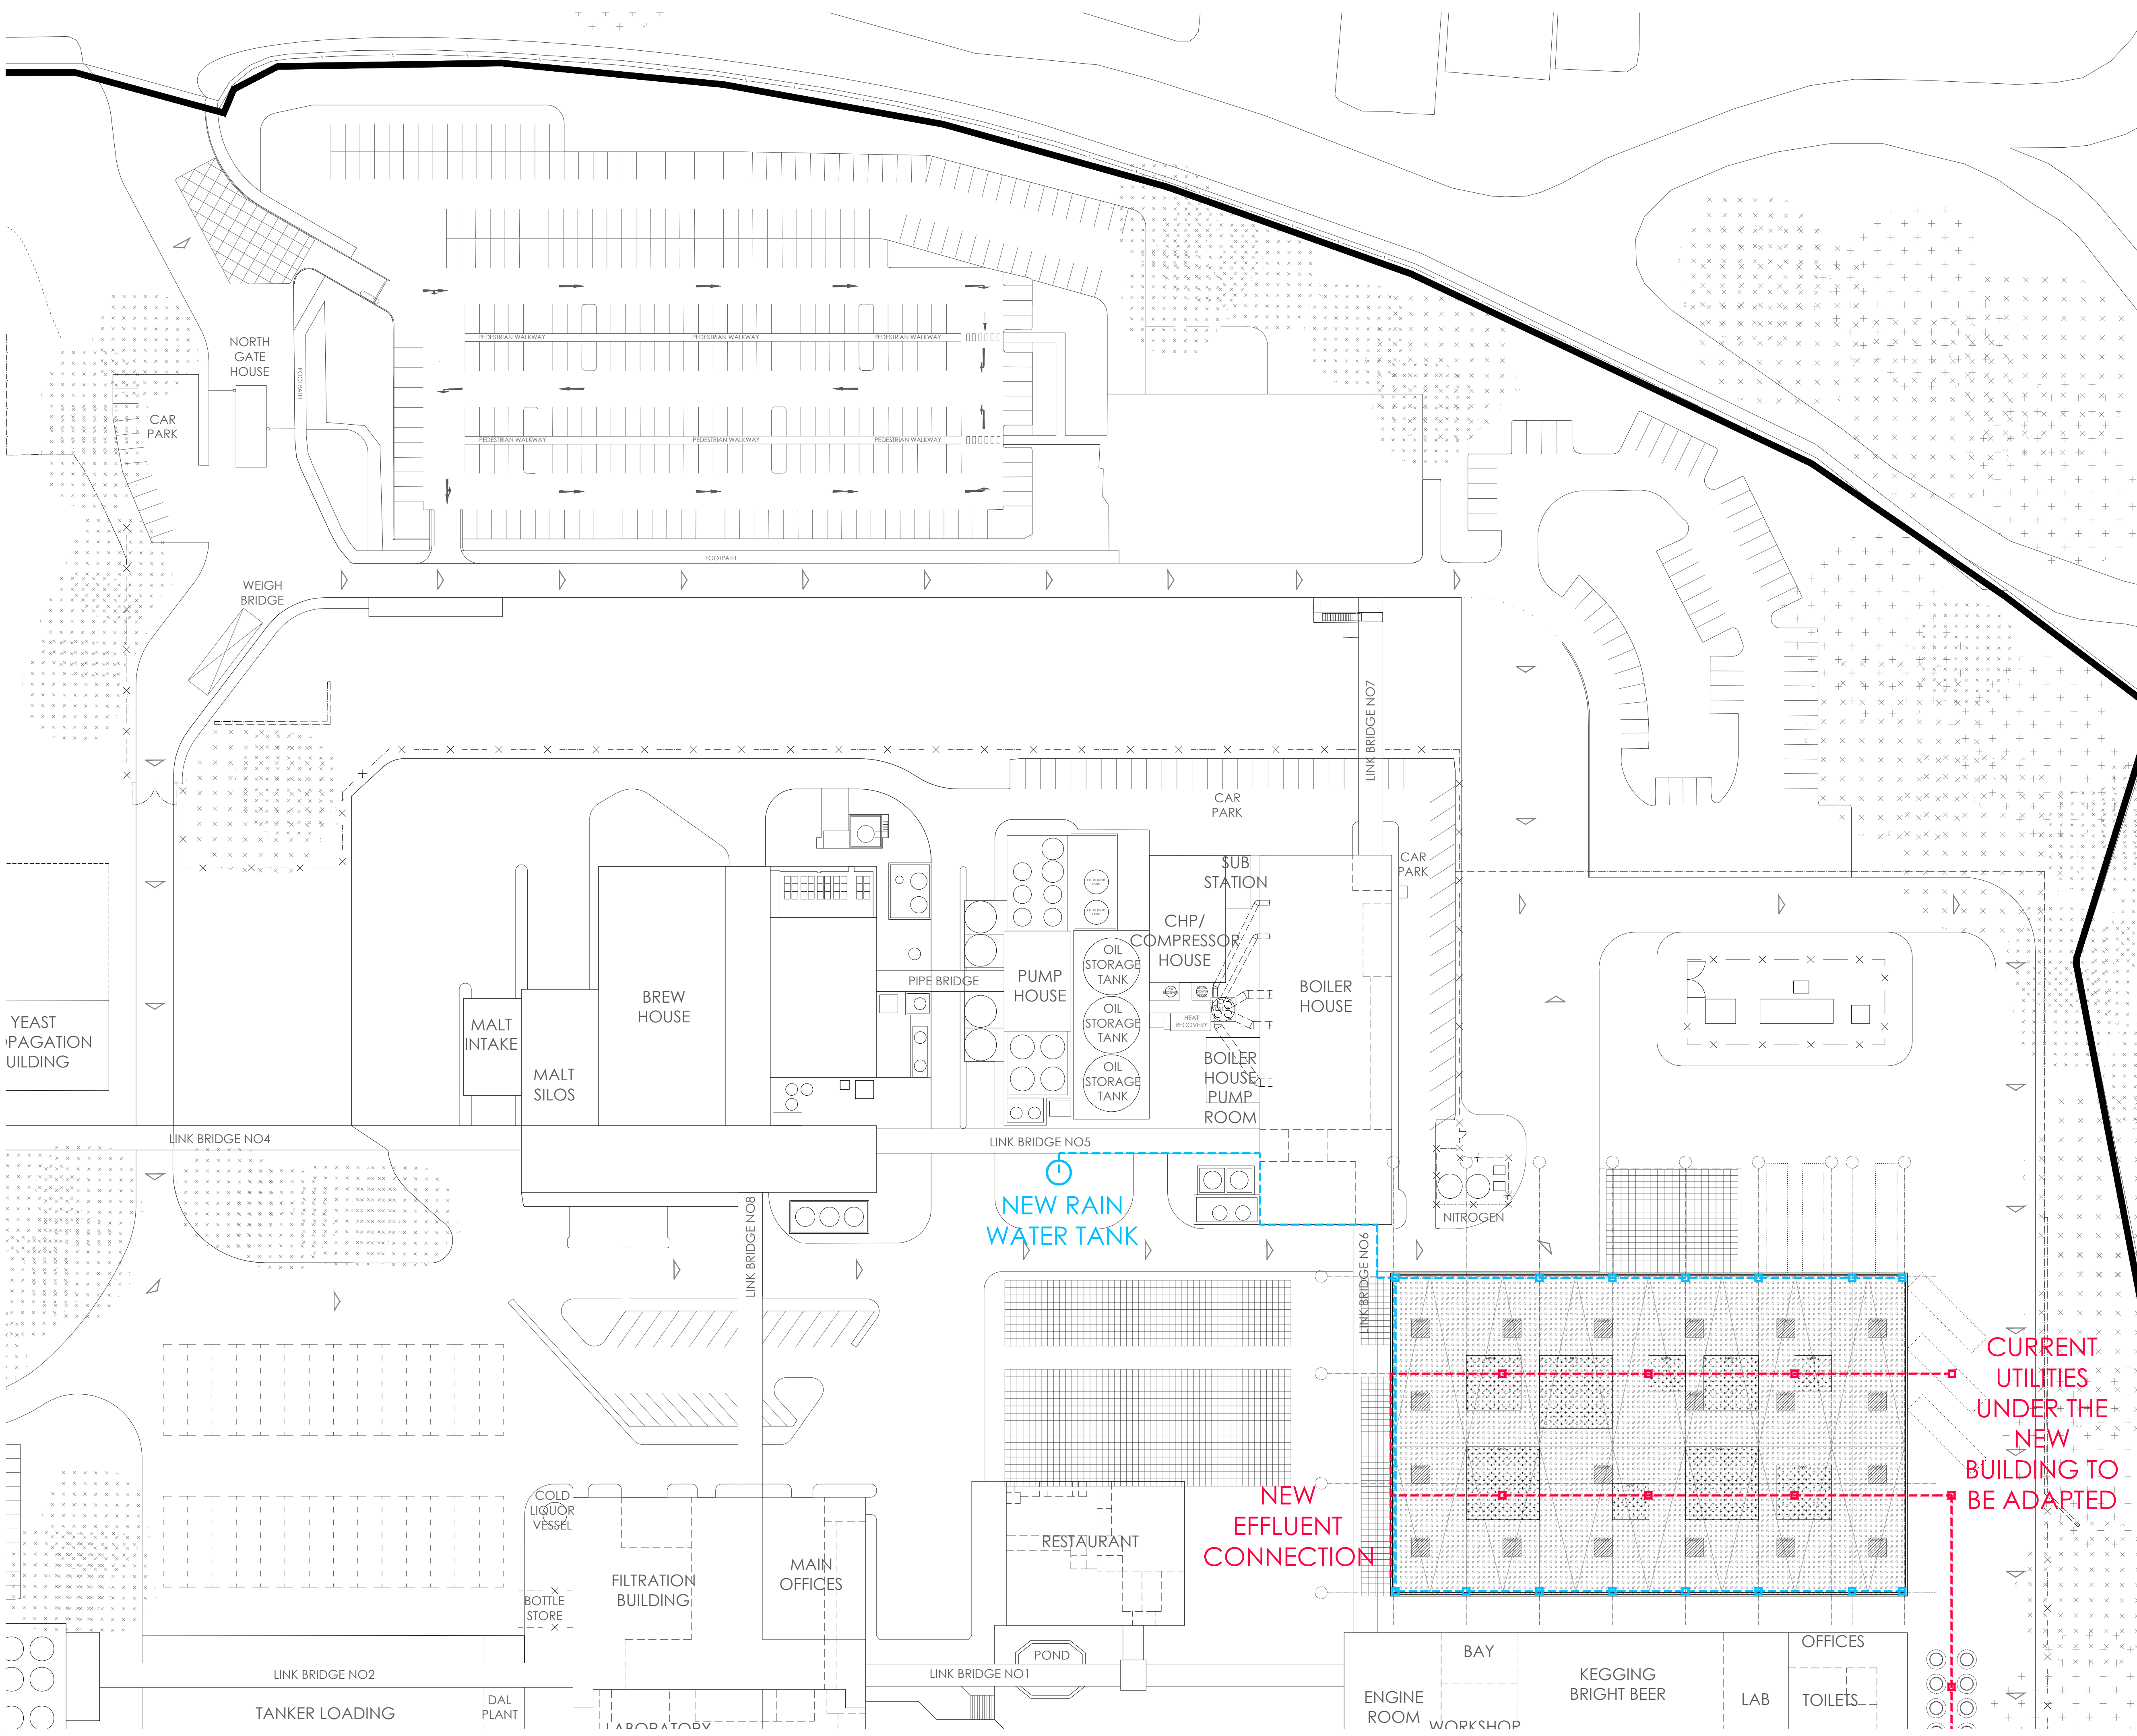

**CURRENT UTILITIES UNDER THE NEW BUILDING TO BE ADAPTED**

**NEW EFFLUENT CONNECTION**

**NEW RAIN WATER TANK**

CAR PARK  
 NORTH GATE HOUSE

YEAST FERMENTATION BUILDING

TANKER LOADING  
 DAL PLANT

COLD LIQUOR VESSEL  
 BOTTLE STORE

FILTRATION BUILDING

MAIN OFFICES

RESTAURANT

POND

ENGINE ROOM  
 WORKSHOP

BAY

KEGGING BRIGHT BEER

LAB

OFFICES  
 TOILETS

LINK BRIDGE NO7

LINK BRIDGE NO6

LINK BRIDGE NOS

LINK BRIDGE NO4

LINK BRIDGE NO2

LINK BRIDGE NO8

LINK BRIDGE NO1

WEIGH BRIDGE

MALT INTAKE

MALT SILOS

BREW HOUSE

PIPE BRIDGE

PUMP HOUSE

CHP/COMPRESSOR HOUSE

BOILER HOUSE

HEAT RECOVERY

BOILER HOUSE PUMP ROOM

NITROGEN

